

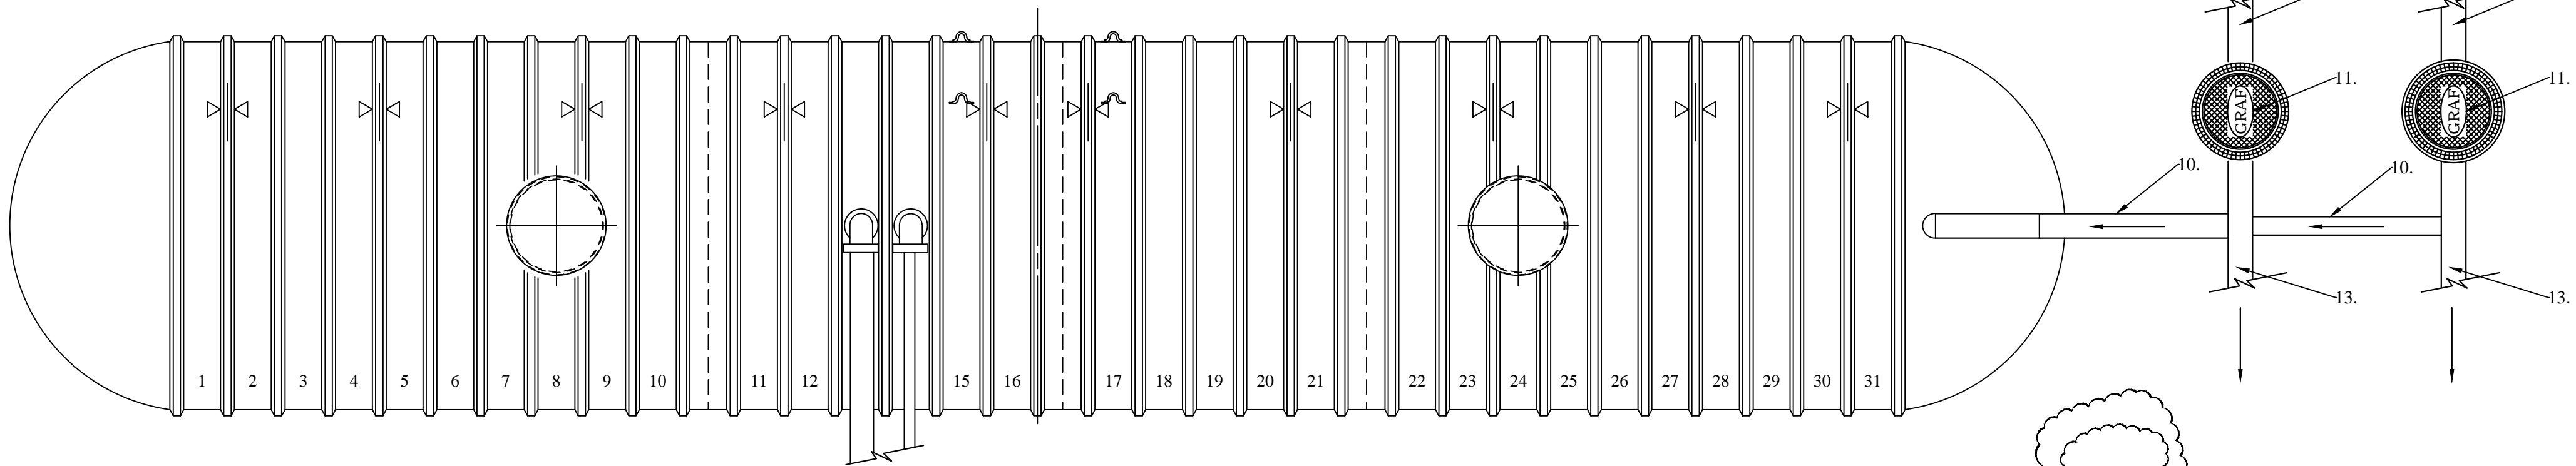
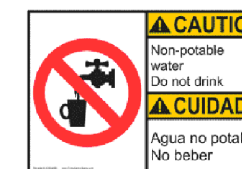



Overhead Tank and Filter Layout

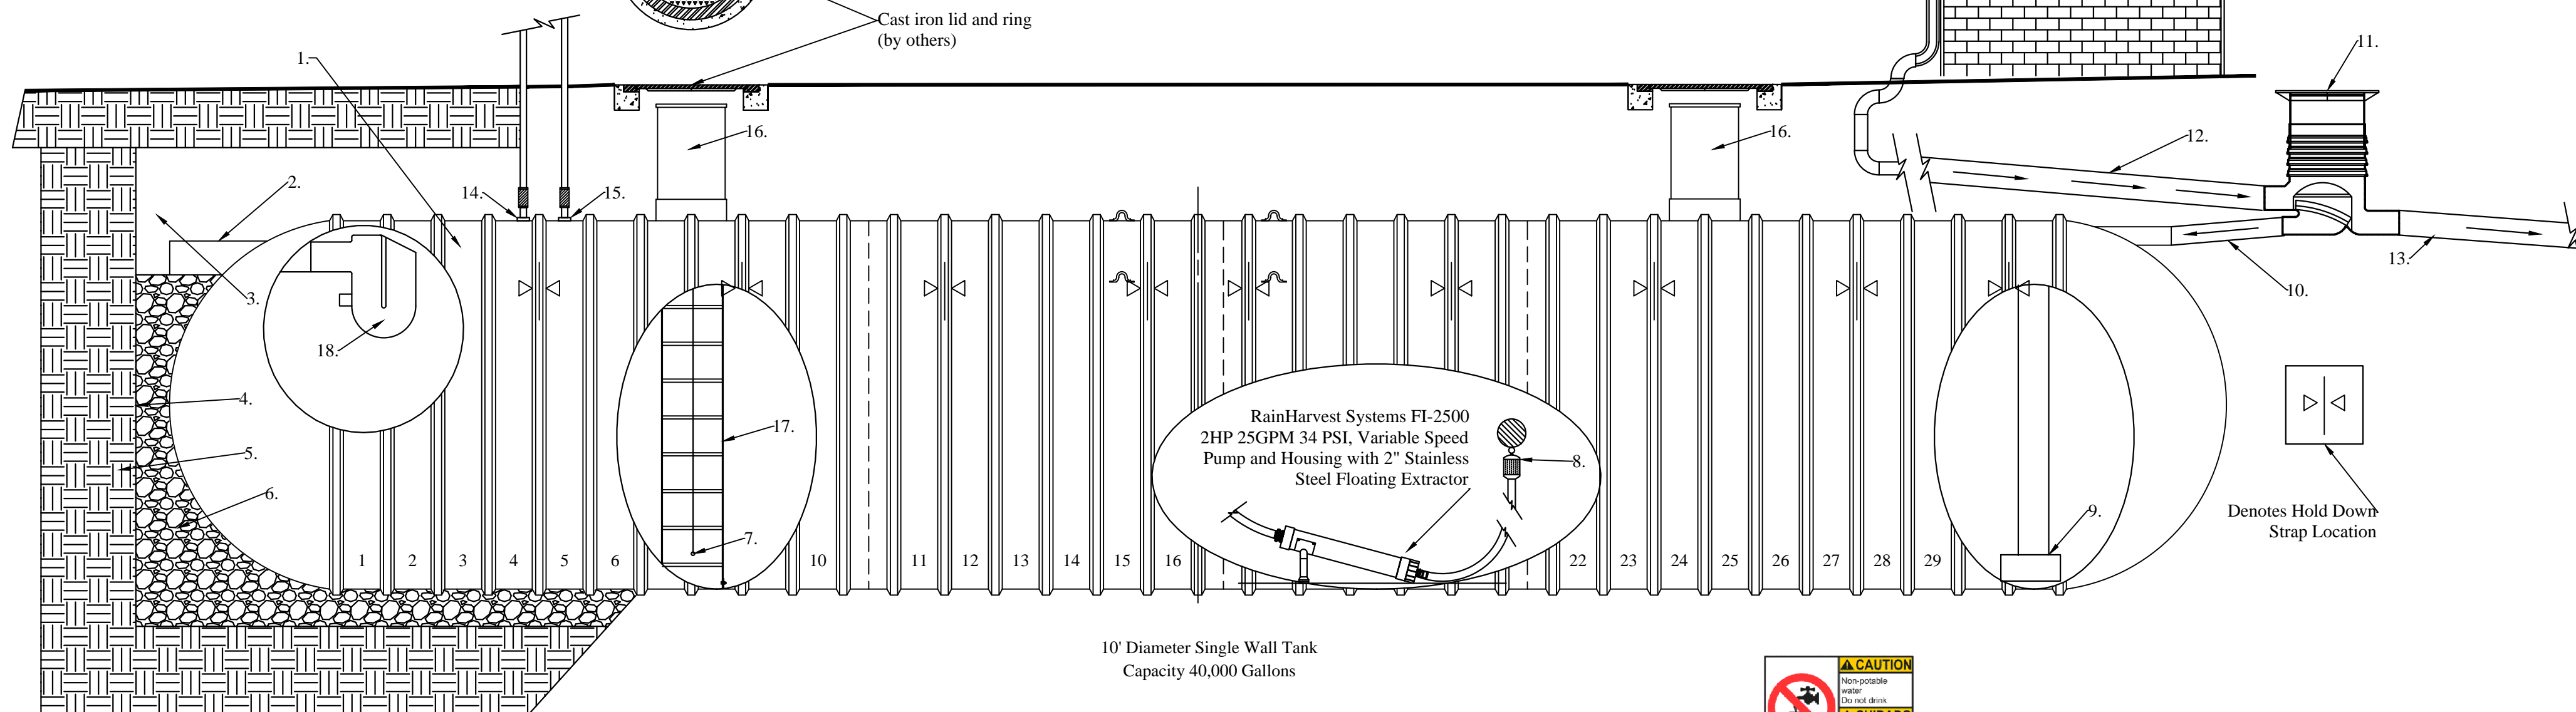

| Legend A | | 11. | Graf Industrial Optimax Filter Product Number 340035/340036 |
|----------|---|-----|--|
| 1. | 10' Diameter Single Wall Fiberglass Tank Capacity 40,000 Gallons | 12. | Rain Water Input from Roof or other Source |
| 2. | 10" PVC Overflow with Flexible Connection | 13. | Debris Flushed out to Storm Drain with Overflow |
| 3. | Sand or approved equivalent backfilled over 3/4 of tank | 14. | 2" Diameter Half Coupling |
| 4. | Geotech fabric between gravel and sand | 15. | 2" Full Coupling |
| 5. | Compacted Soil | 16. | 30" Manway location and height TBD |
| 6. | Backfill halfway with pea gravel | 17. | Access Ladder |
| 7. | Level Sensor for Optional System Controller | 18. | RainMater 10" Overflow Siphon |
| 8. | 2" Floating Pump Extractor, suction hose and Stainless Steel Screen Intake | | |
| 9. | 10" RainMaster Calming Inlet | | |
| 10. | 10" Clean Water Inlet from GRAF Filter(s) | | |

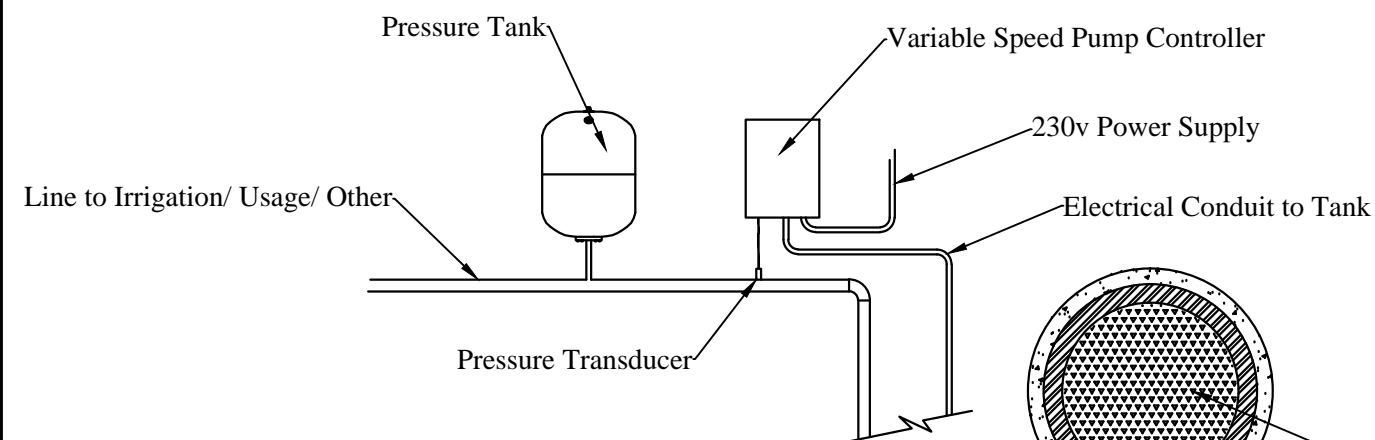

NOTE: This drawing is for illustrative purposes only. Actual systems and designs may vary. Always check with local building codes as they will apply. Electrical work to be performed by licensed professional. Points of use shall be labeled as: **"Non Potable water, Do Not Drink"**
 
| | | | | |
|--|---------|--|-----------|-----------------|
| CHK BY: | APP BY: | DRAWN BY: CMG | QUOTE NO: | SHEET 1 OF 1 |
| <h2 style="text-align: center;">RainFlo 40,000 Gallon Rainwater Collection System</h2> | | | | |
|  | | <p>RainHarvest Systems LLC. 6075 Parkway North Drive Suite D Cumming, GA 30040 Tel: 770-889-2533 Fax: 770-889-2577</p> | | |