
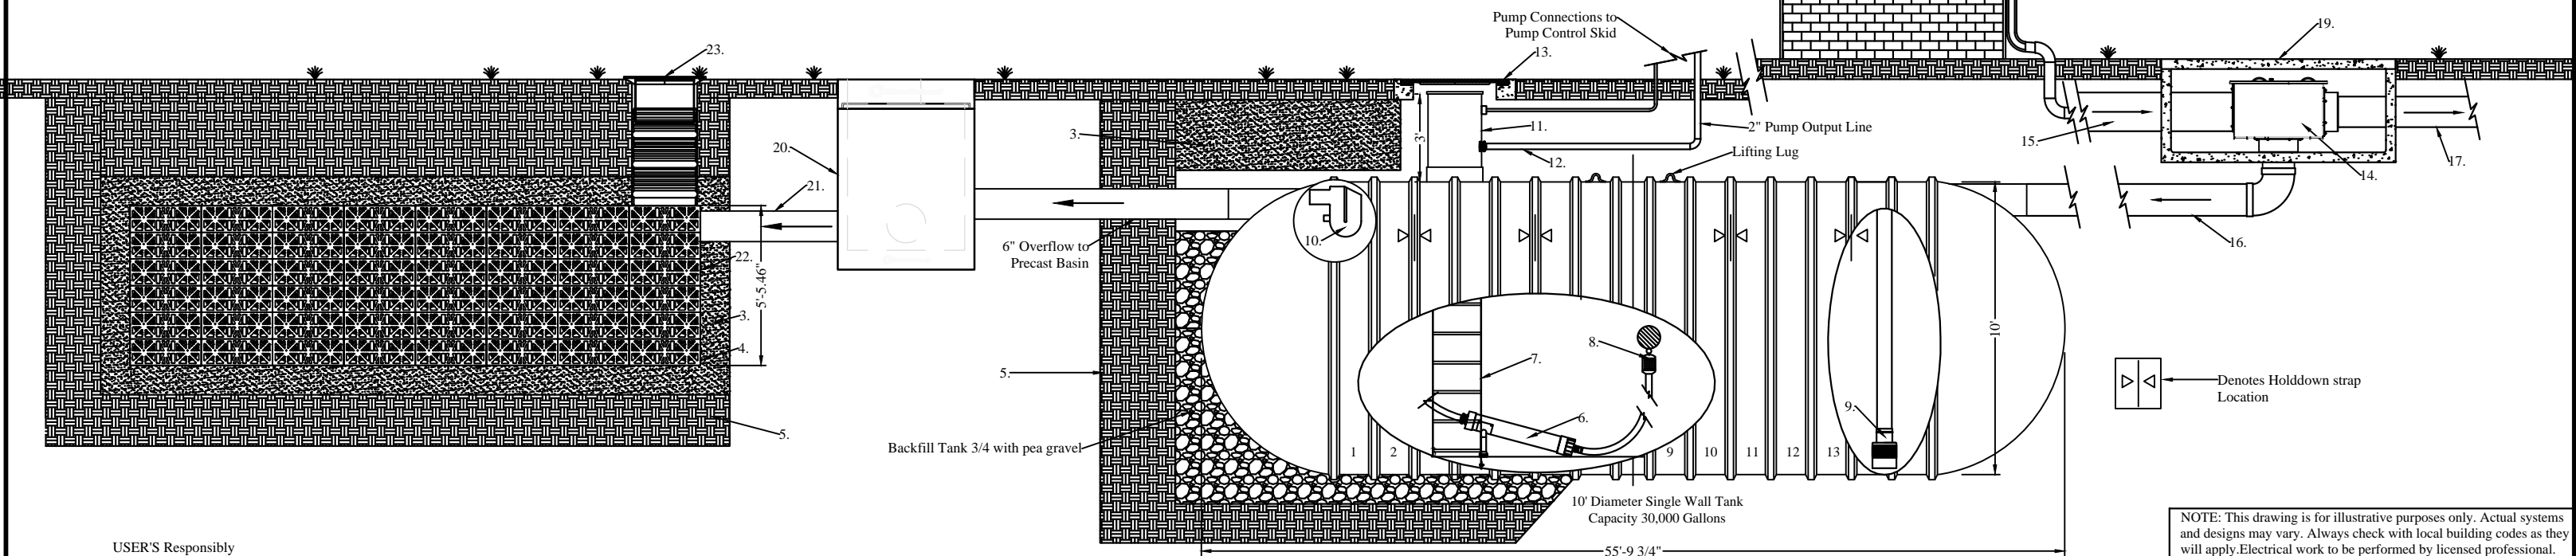


Graf XXL Filtration System

Legend A	
1.	10' Diameter Single Wall Fiberglass Tank 30,000 Gallons
2.	8" PVC Overflow to Clean Out Basin
3.	Sand or approved equivalent backfill
4.	Geotextile Fabric Around Drainage Structure
5.	Compacted Soil
6.	RainFlo FI-XX00 Submersible Pump
7.	Aluminum Access Ladder
8.	2" Floating Pump Extractor with 2" Suction Hose and 1.2mm Stainless Steel Screen Intake
9.	12" PVC Calming Inlet to Prevent Disturbance of Sediment on Bottom
10.	12" RainFlo Overflow Siphon
11.	30" PVC Access Riser and FRP Lid
12.	Pump Discharge Pipe
13.	Cast Iron Lid and Ring for Vehicle Loads (by others)
14.	Graf Industrial Optimax XXL Filter
15.	Rain Water Input from Roof or other Source
16.	12" Clean Water Outlet from GRAF Filter to Inlet of Tank
17.	Overflow Outlet from GRAF Filter to Clean Out Basin
18.	Opticlean Spray Head
19.	Precast Filtration Vault
20.	48" Precast Cleanout Basin
21.	14" Inlet to Drainage Structure
22.	30,179 Gallon Eco Bloc Drainage Structure 8 Units wide by 12 Units Long
23.	Graf Vario Filtration System

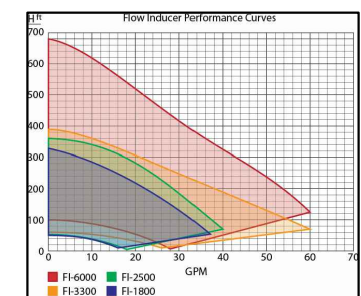

USER'S Responsibility
 Rainwater supplied by RainHarvest Systems is NON-Potable water. Warning do not drink water supplied from RainHarvest Systems rainwater systems and related equipment. We will be happy to offer suggestions on the use of our various products either by way of printed material or through direct contact with RainHarvest Systems team members. However, since we have no control over the use of our products once they are shipped, NO WARRANTY WEATHER OF MERCHANTABILITY, FITNESS FOR PURPOSE, OR OTHERWISE is made beyond the repair, replacement, or refund of purchase price at the sole discretion of RainHarvest Systems. Users shall determine the suitability of the product for the intended application before using, and the users assume all risk and liability whatsoever in connection therewith, regardless of any team members suggestions or statements as to the application or construction. In no event of the purchase price of the product. Consult local building codes for the system use.

NOTE: This drawing is for illustrative purposes only. Actual systems and designs may vary. Always check with local building codes as they will apply. Electrical work to be performed by licensed professional. Points of use shall be labeled as: "Non Potable water, Do Not Drink!"



CHK BY:	APP BY:	DRAWN BY:	QUOTE NO.:	SH.#:
		CMG		1 OF 1
RainFlo 30K Rainwater Collection System for Toyota				
		RainHarvest Systems LLC. 6075 Parkway North Drive Suite D Cumming, GA 30040 Tel: 770-889-2533 Fax: 770-889-2577		