



Detail 2

Legend A	
1.	Inlet From Pump in Tank
2.	Motorized Three Way Valve
3.	Pressure Tank
4.	Isolation Valves
5.	Two Stage Sediment Filtration
6.	RainFlo UV Disinfection unit
7.	UV Controller Unit
8.	Graf Aqua Controller
9.	Aquavar Solo2 Pump Controller
10.	Pressure Gauges: Inlet, Outlet, Pressure tank and Differential

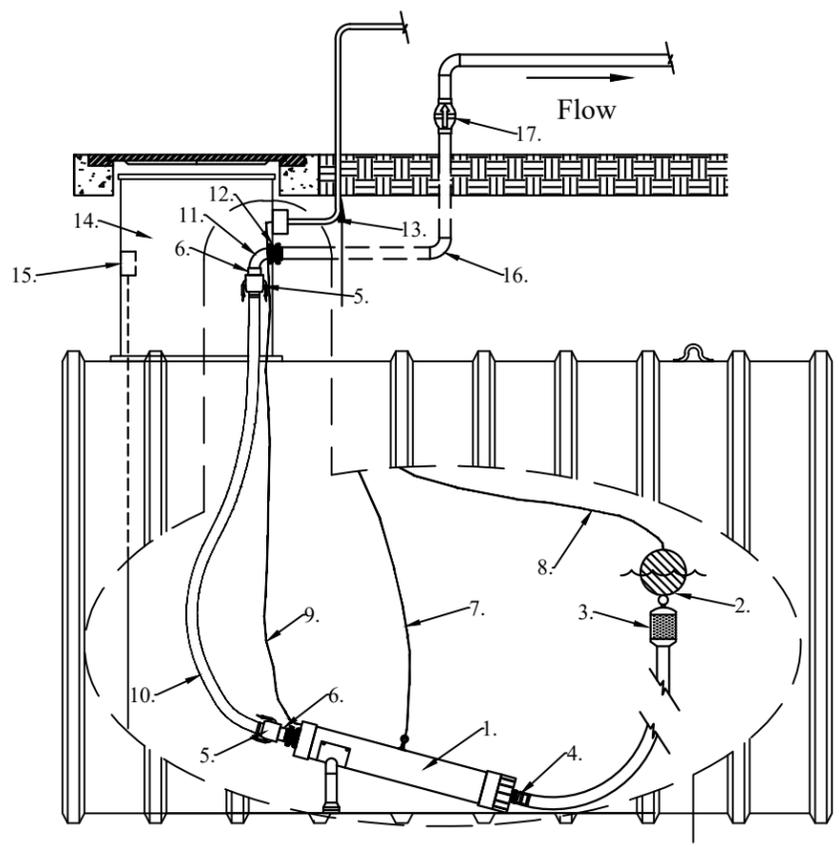

Detail 3

Legend A	
1.	RainFlo FI-1800 Flow Inducer Housing and Pump
2.	Floating Pump Extractor Screen and 2\" Suction Hose
3.	2\" Floating Pump Extractor with 2\" Suction Hose and 1200 Micron Stainless Steel Screen Intake
4.	Suction Hose Connection
5.	Stainless Steel Cam-lock Coupler Discharge Hose Connection
6.	Stainless Steel Male Camlock Fitting
7.	Pump Lift out Chain Secured in Manway
8.	Floating Extractor Tether Line Secured in Manway
9.	Pump Power Cable (See Splicing Notes)
10.	1.5\" 150 PSI Flexible Discharge Hose
11.	2\" MNPT x FNPT Poly Elbow
12.	2\" Bulkhead Fitting Installed in Manway Riser at Appropriate Depth
13.	Junction Box for Pump Power Connection
14.	Tank Manway Riser
15.	Water Level Sensor Connection Box and Pressure Sensor (Dee Detail)
16.	Pump Output Line (By Others)
17.	Check Valve (By Others)

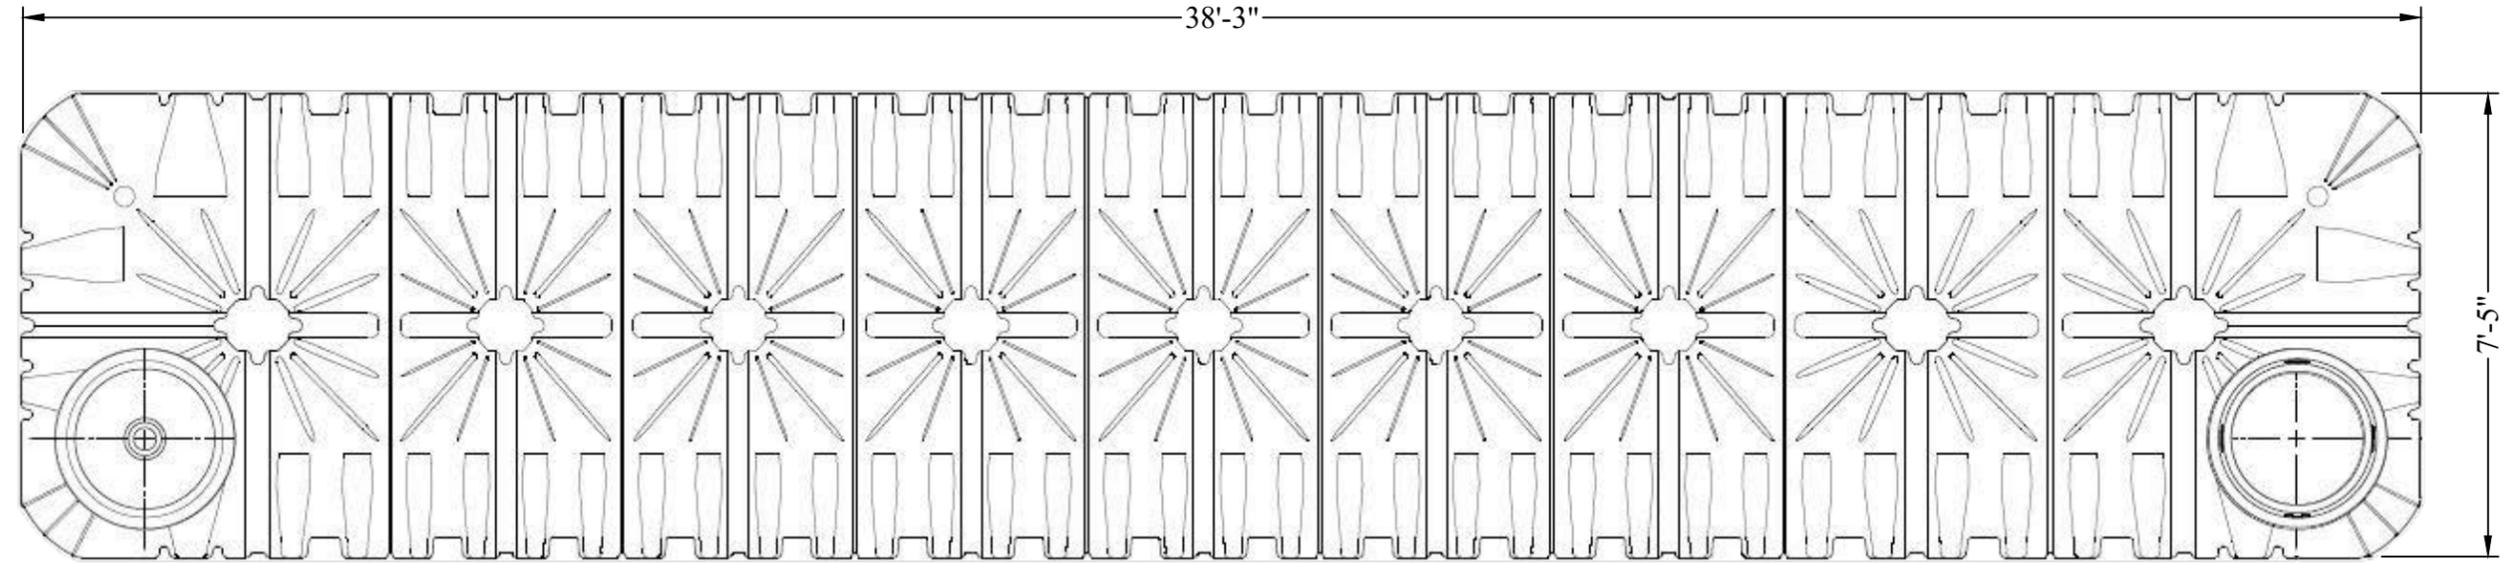

Platin XXL Tank Top View

NOTE: This drawing is for illustrative purposes only. Actual systems and designs may vary. Always check with local building codes as they will apply. Electrical work to be performed by licensed professional. Points of use shall be labeled as: "Non Potable water, Do Not Drink!"

CHK BY:	APP BY:	DRAWN BY:	QUOTE NO.:	SH.#:
		CMG		1 OF 1
RainFlo Rainwater Collection System with 6600 Gallon Platin XXL Tank				
		RainHarvest Systems LLC. 4475 Alicia Lane Suite 100 Cumming, GA 30028 Tel: 770-889-2533 Fax: 770-889-2577		