
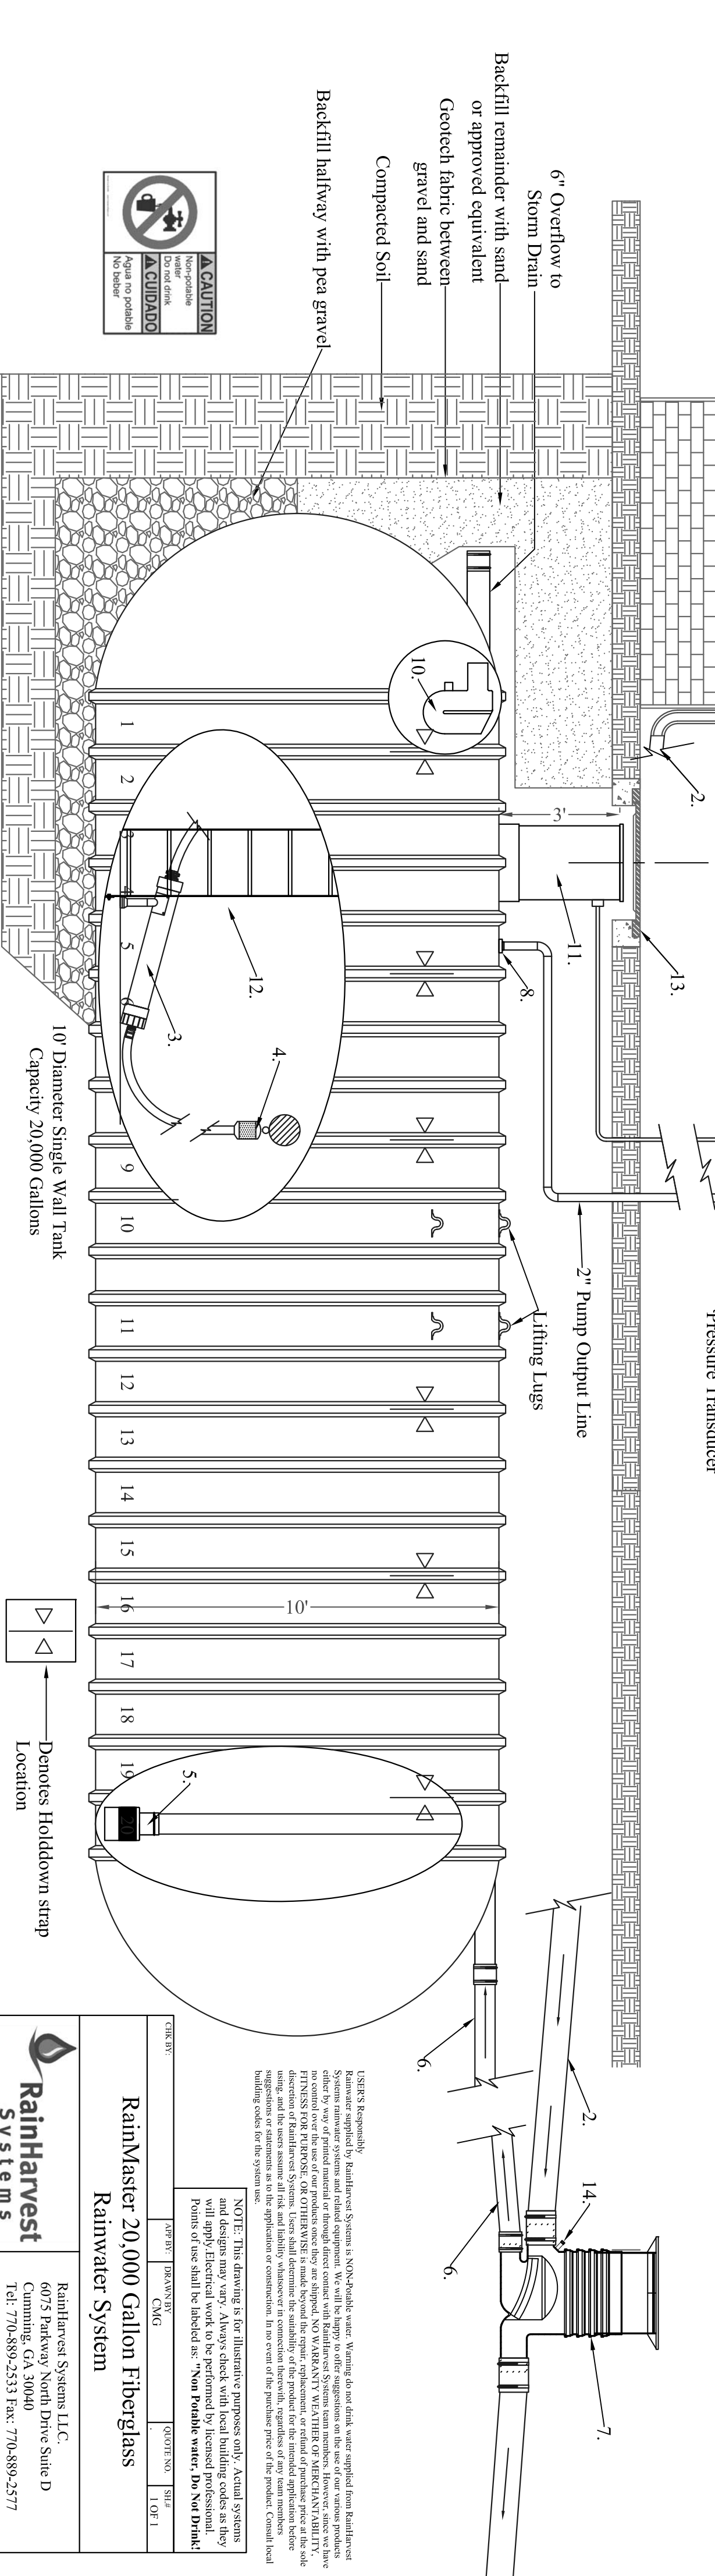
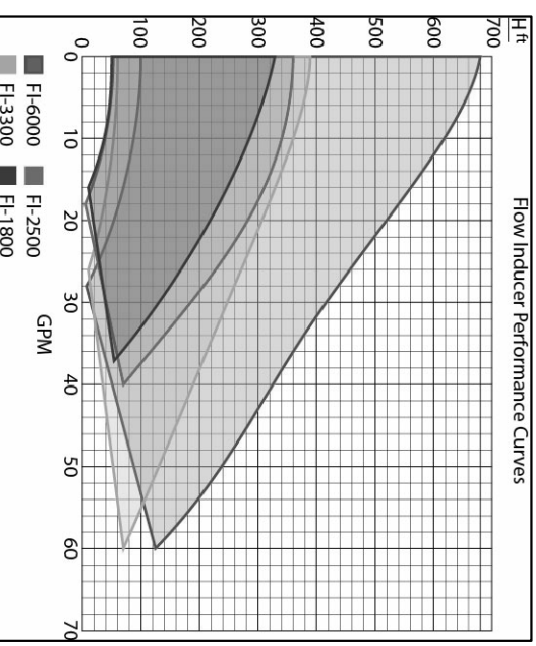
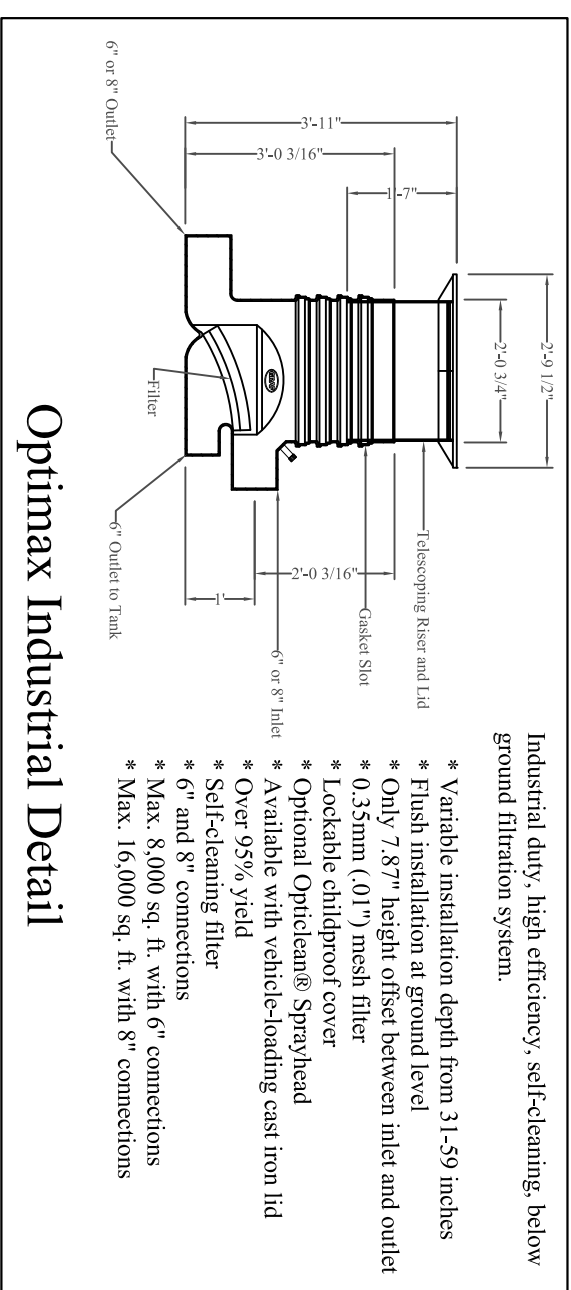


Legend	
1.	10" Diameter Single Wall Fiberglass Tank Capacity 20,000 Gallons
2.	Rain Water Input from Roof or other Source
3.	RainHarvest Systems FI2500, Variable Speed Pump and PVC Housing
4.	2" Floating Pump Extractor with suction hose and 1.2mm Stainless Steel Screen Intake
5.	6" RainMaster Calming Inlet to Prevent Disturbance of Sediment on Bottom
6.	6" Clean Water Outlet from GRAF Filter to Inlet of Tank
7.	Graf Industrial Optimax Filter Product Number 340035/340036
8.	2" Half Coupling
9.	Debris Flushed out to Storm Drain with Overflow
10.	6" RainMaster Overflow Siphon
11.	30" PVC Access Riser and FRP Lid
12.	Access Ladder
13.	Cast Iron Lid and Ring (by others)
14.	Opticlean Spray Head

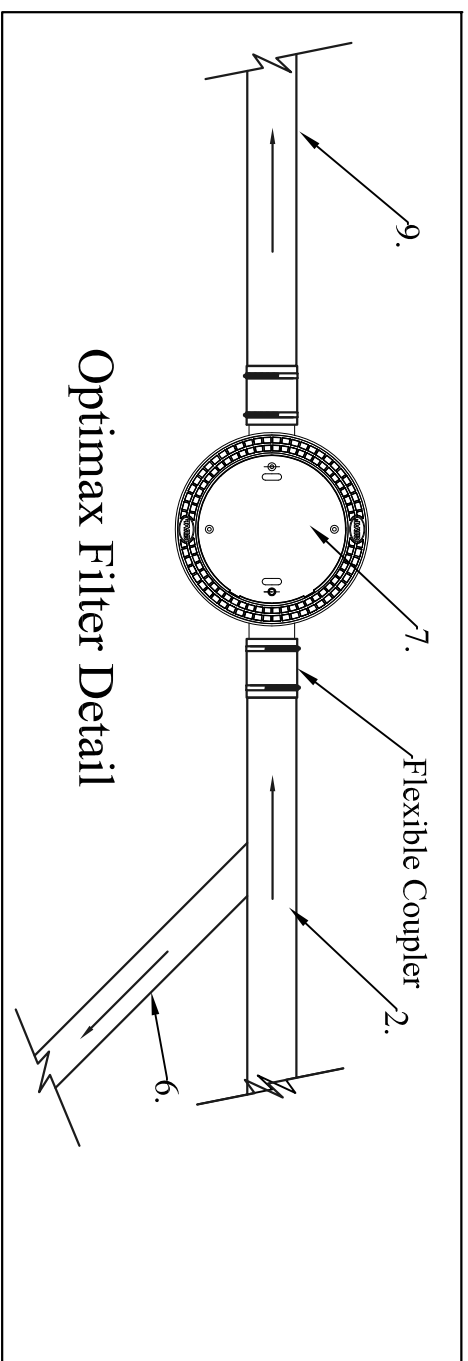

USERS Responsibility
Rainwater supplied by RainHarvest Systems is NON-POTABLE water. Warning do not drink water supplied from RainHarvest Systems rainwater systems and related equipment. We will be happy to offer suggestions on the use of our various products and systems, but we do not warrant the fitness for any particular use. RainHarvest Systems is not responsible for any damage or injury resulting from the use of our products once they are shipped. NO WARRANTY, WEATHER OR MERCHANTABILITY. FITNESS FOR PURPOSE, OR OTHERWISE is made beyond the repair, replacement, or refund of purchase price at the sole discretion of RainHarvest Systems. Users shall determine the suitability of the product for the intended application before using the product. RainHarvest Systems is not responsible for any damage or injury resulting from the use of our products once they are shipped. In no event shall the liability of RainHarvest Systems be limited in any way. Consult local building codes for the system use.

NOTE: This drawing is for illustrative purposes only. Actual systems and designs may vary. Always check with local building codes as they will apply. Electrical work to be performed by licensed professional. Points of use shall be labeled as: "Non Potable water, Do Not Drink!"

CHK BY:	DATE:	DRWING BY:	DATE:	QUOTE NO.:	SHEET
		CMG			1 OF 1

RainMaster 20,000 Gallon Fiberglass Rainwater System

RainHarvest Systems LLC
6075 Parkway North Drive Suite D
Cumming, GA 30040
Tel: 770-889-2533 Fax: 770-889-2577

RainHarvest Systems



10' Diameter Single Wall Tank
Capacity 20,000 Gallons

Denotes Holddown strap
Location